



1 CENTER BANNER (FRONT ELEVATION)
2 SCALE: 1/2"=1'

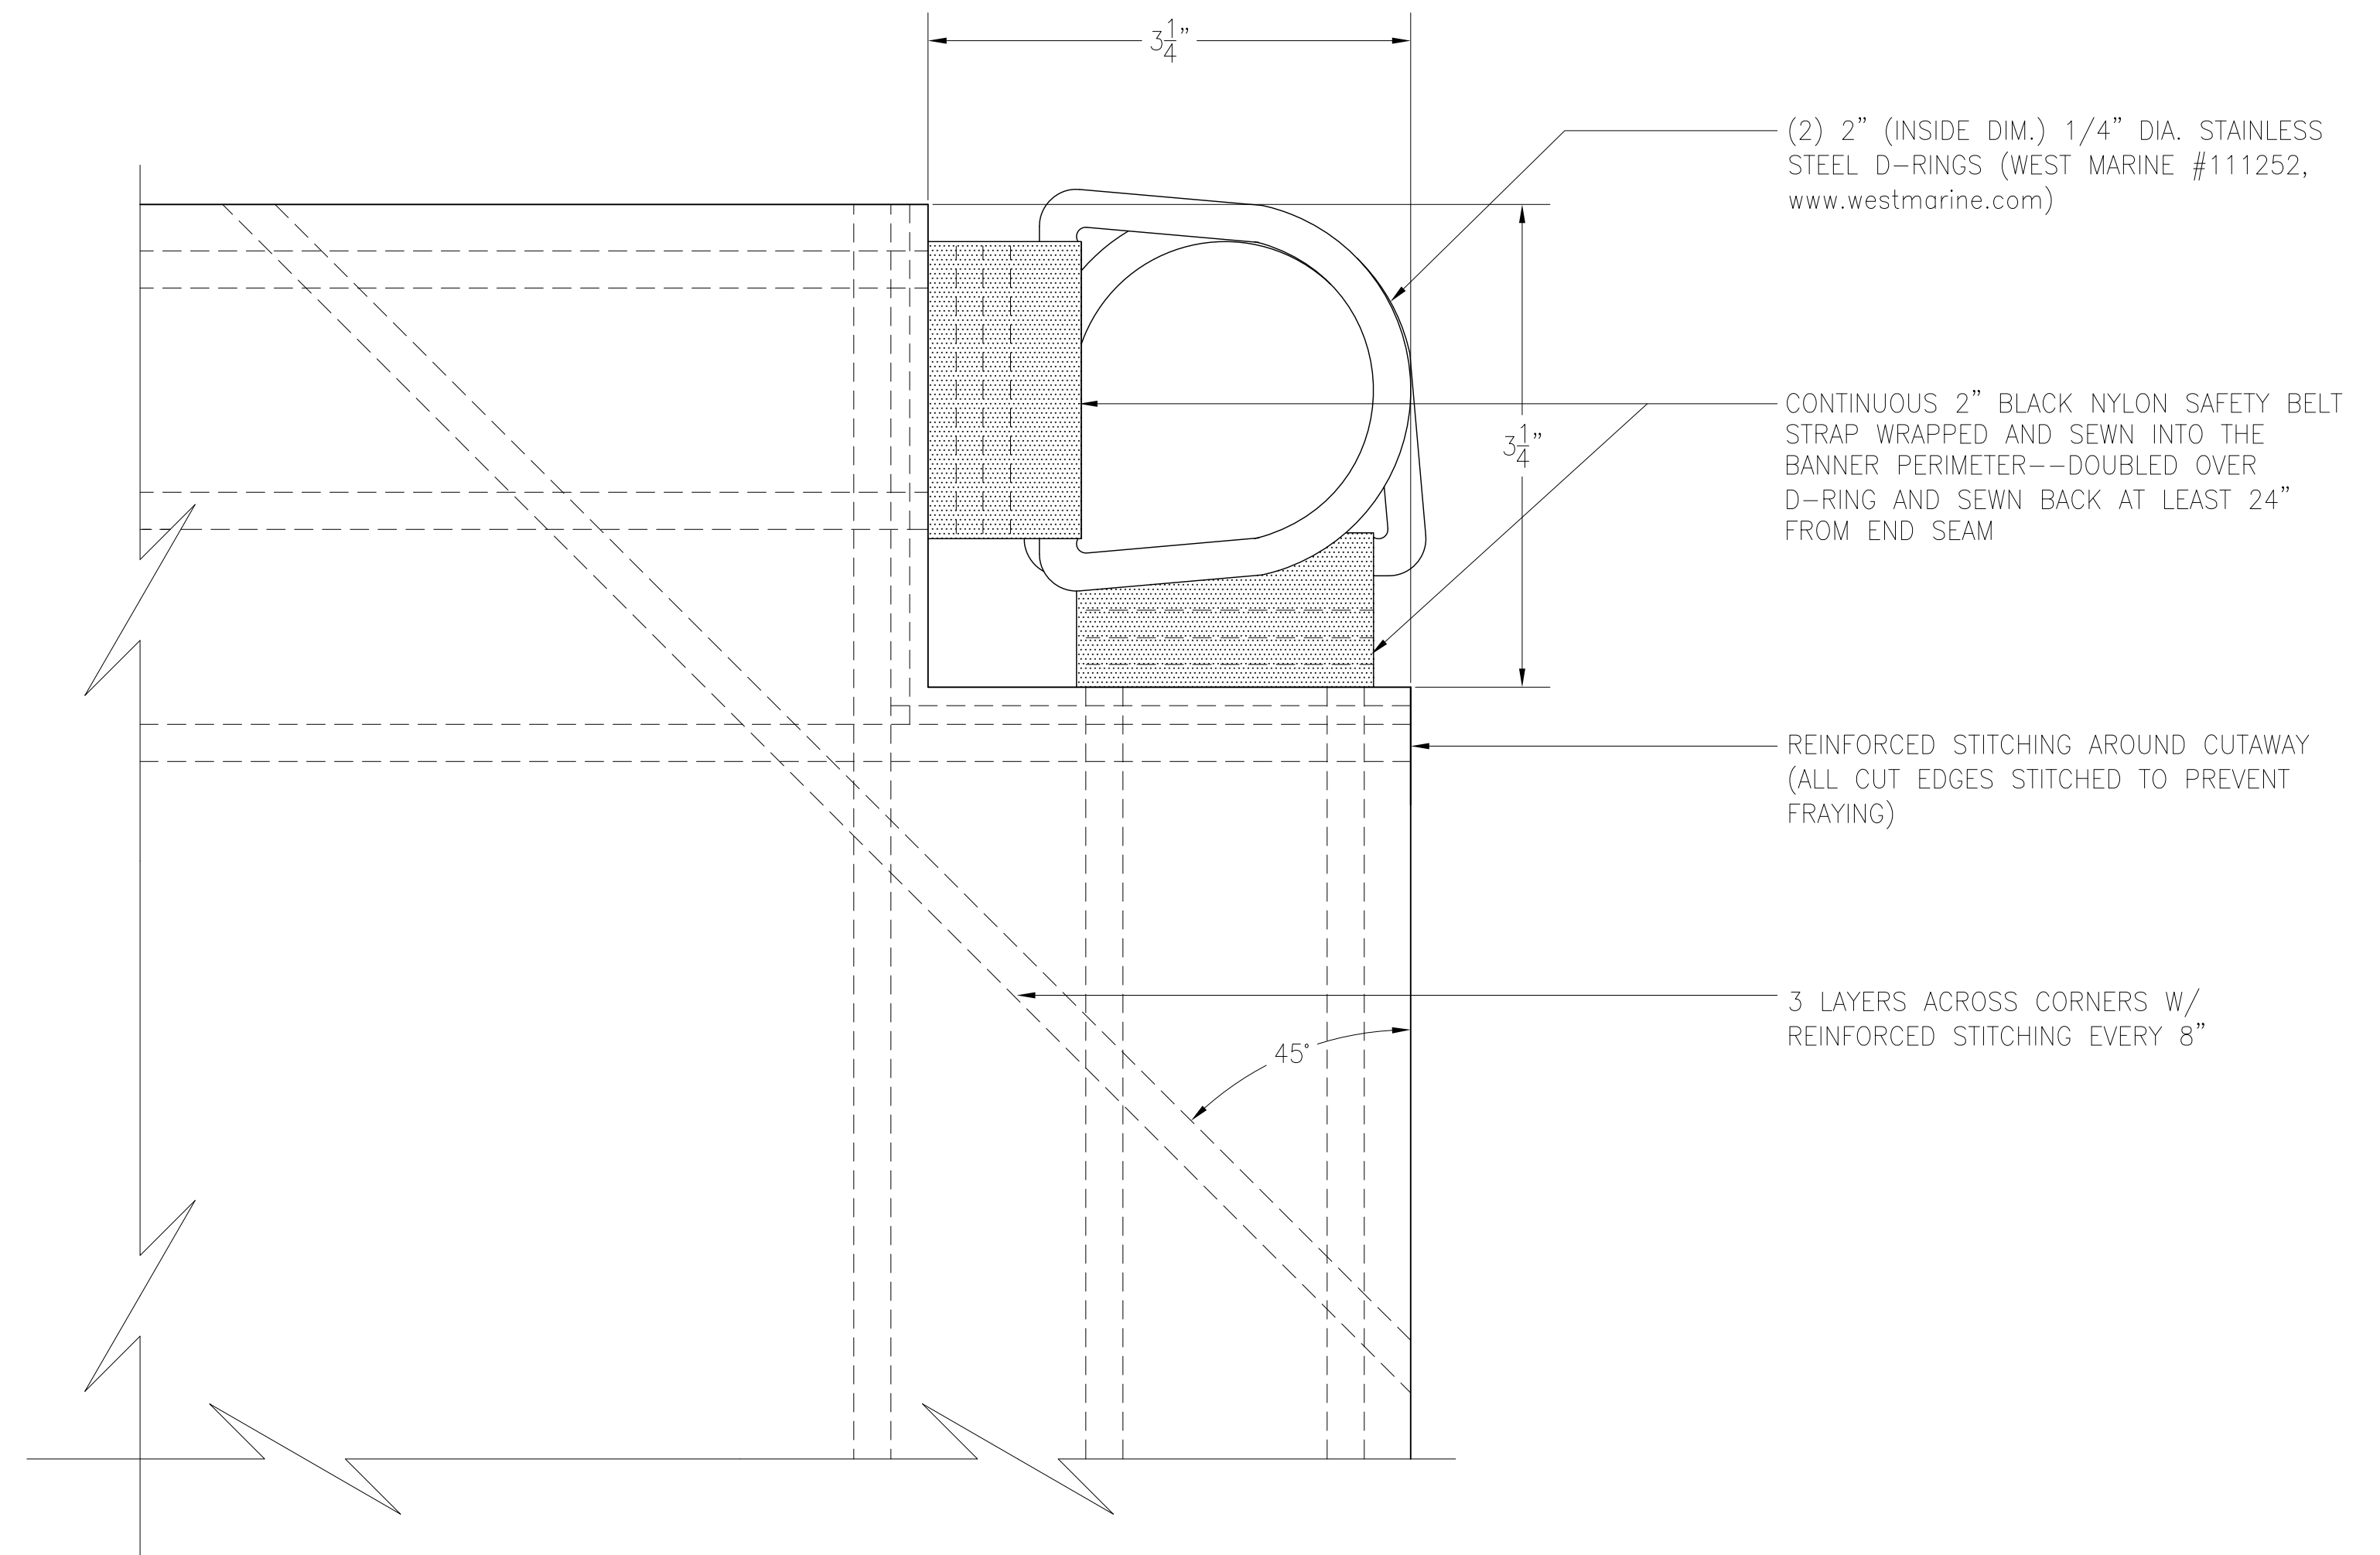


2 TYP. CORNER D-RING DETAIL
2 SCALE: FULL

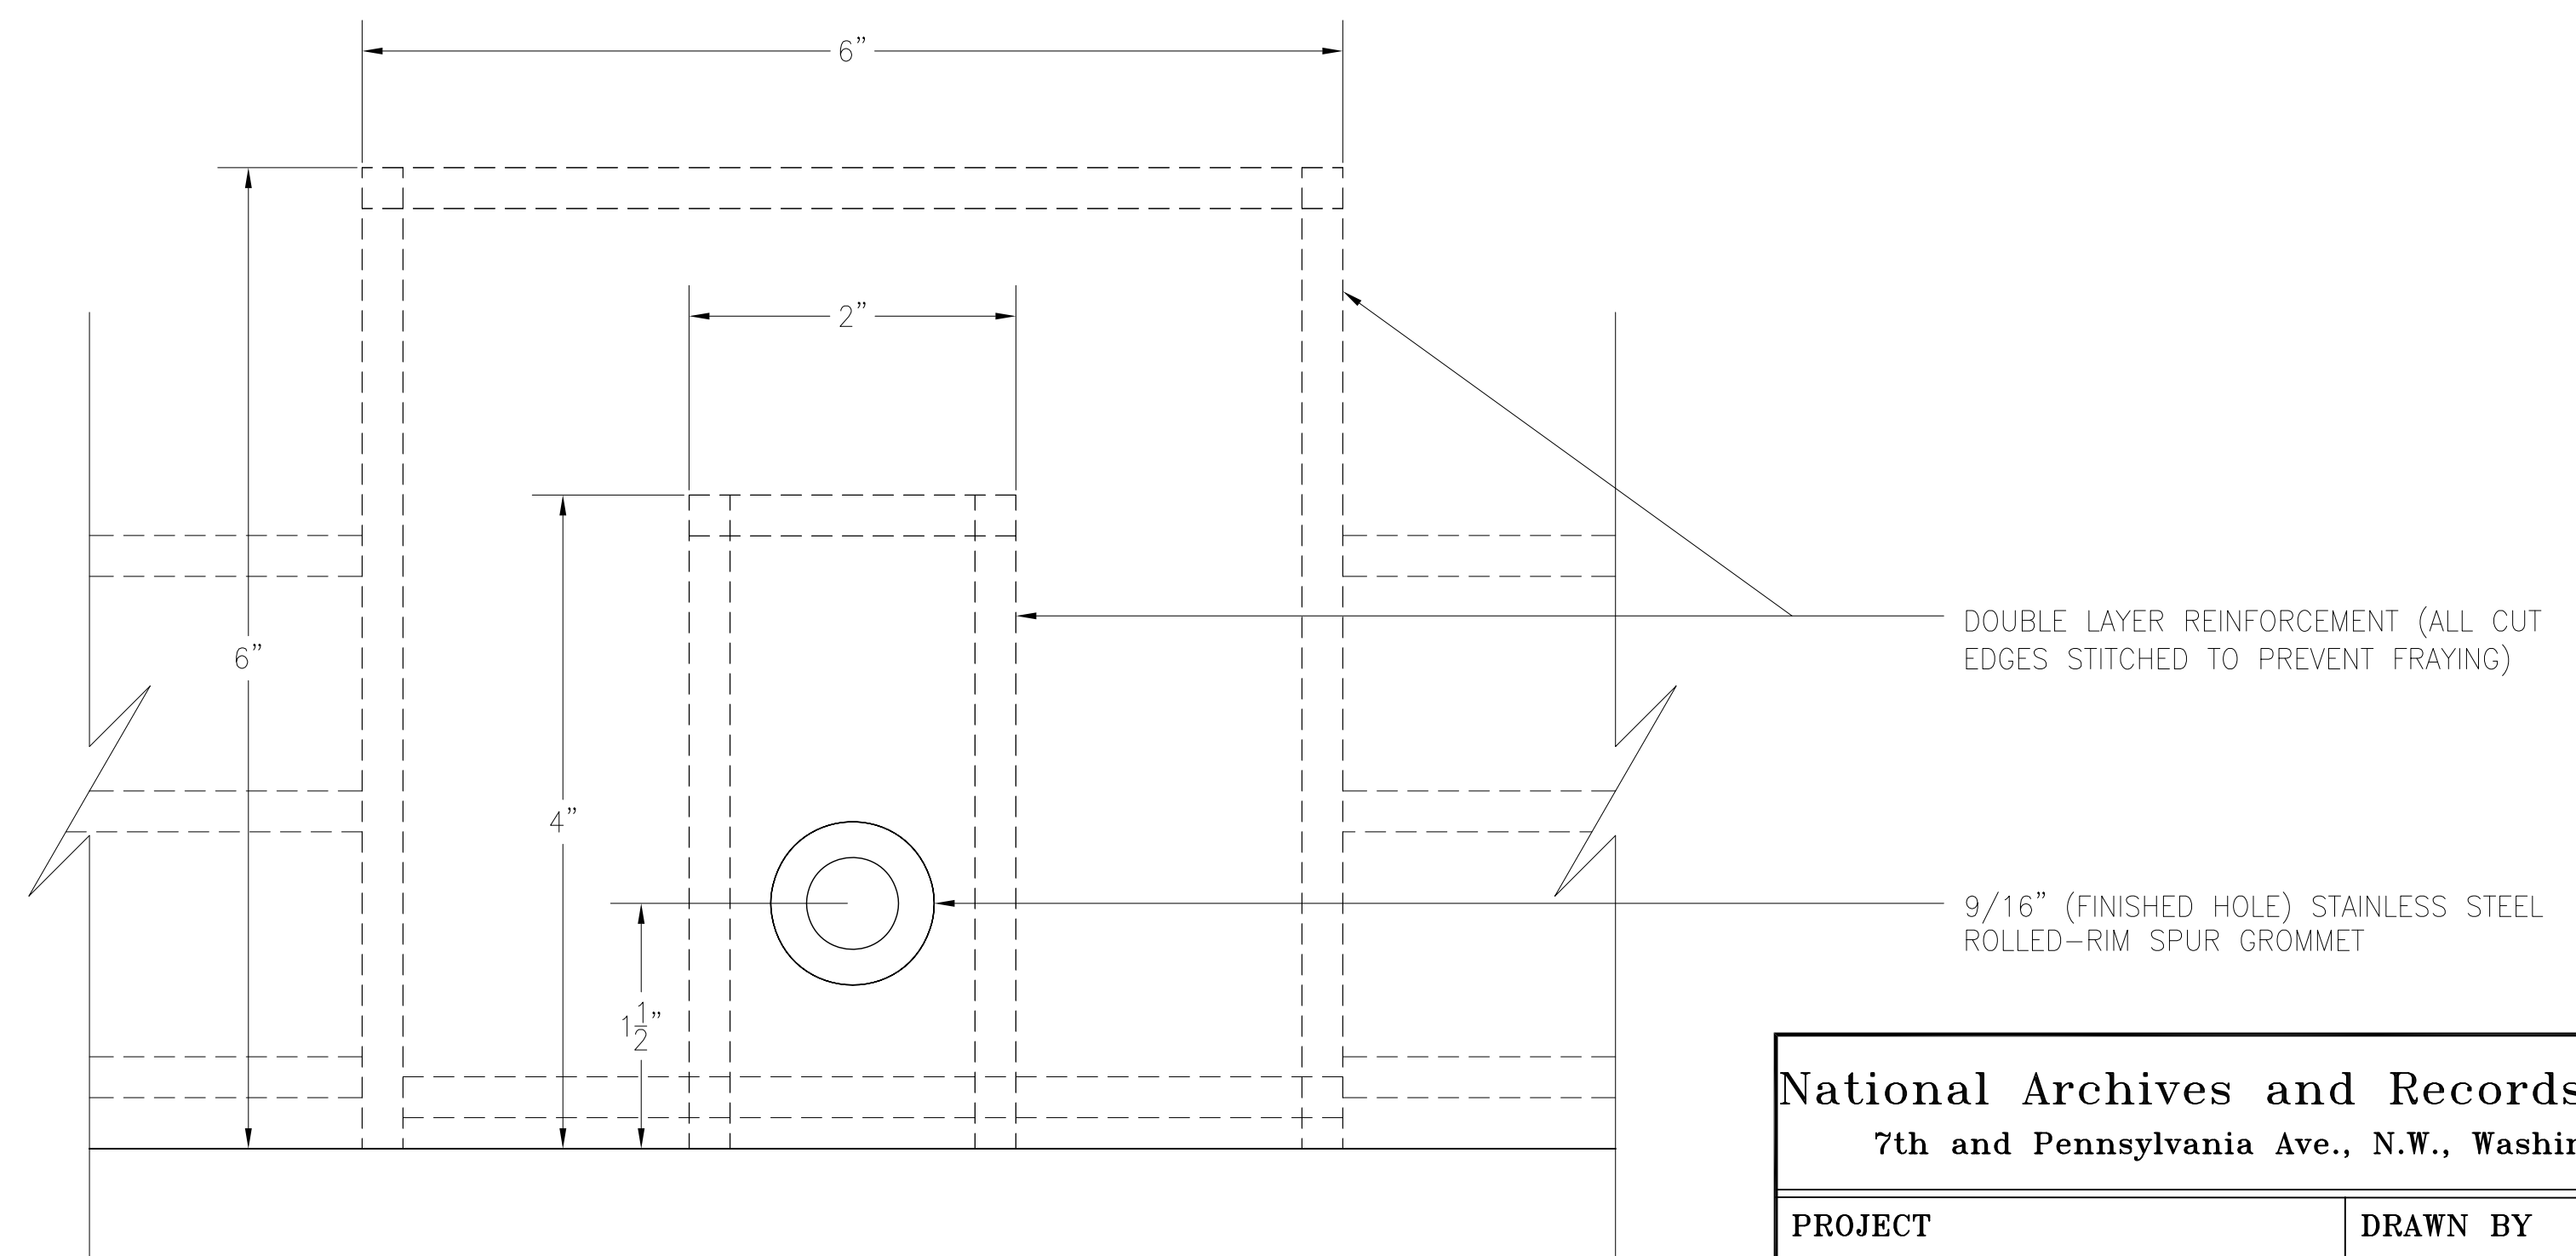


3 TYP. CENTER GROMMET DETAIL
2 SCALE: FULL


National Archives and Records Administration		
7th and Pennsylvania Ave., N.W., Washington, D.C. 20408		
PROJECT	DRAWN BY RAY RUSKIN	SHEET NO. 2 OF 2
TITLE CENTER PORTICO BANNER DETAILS	DATE APRIL 11, 2012	
	SCALE AS SHOWN	

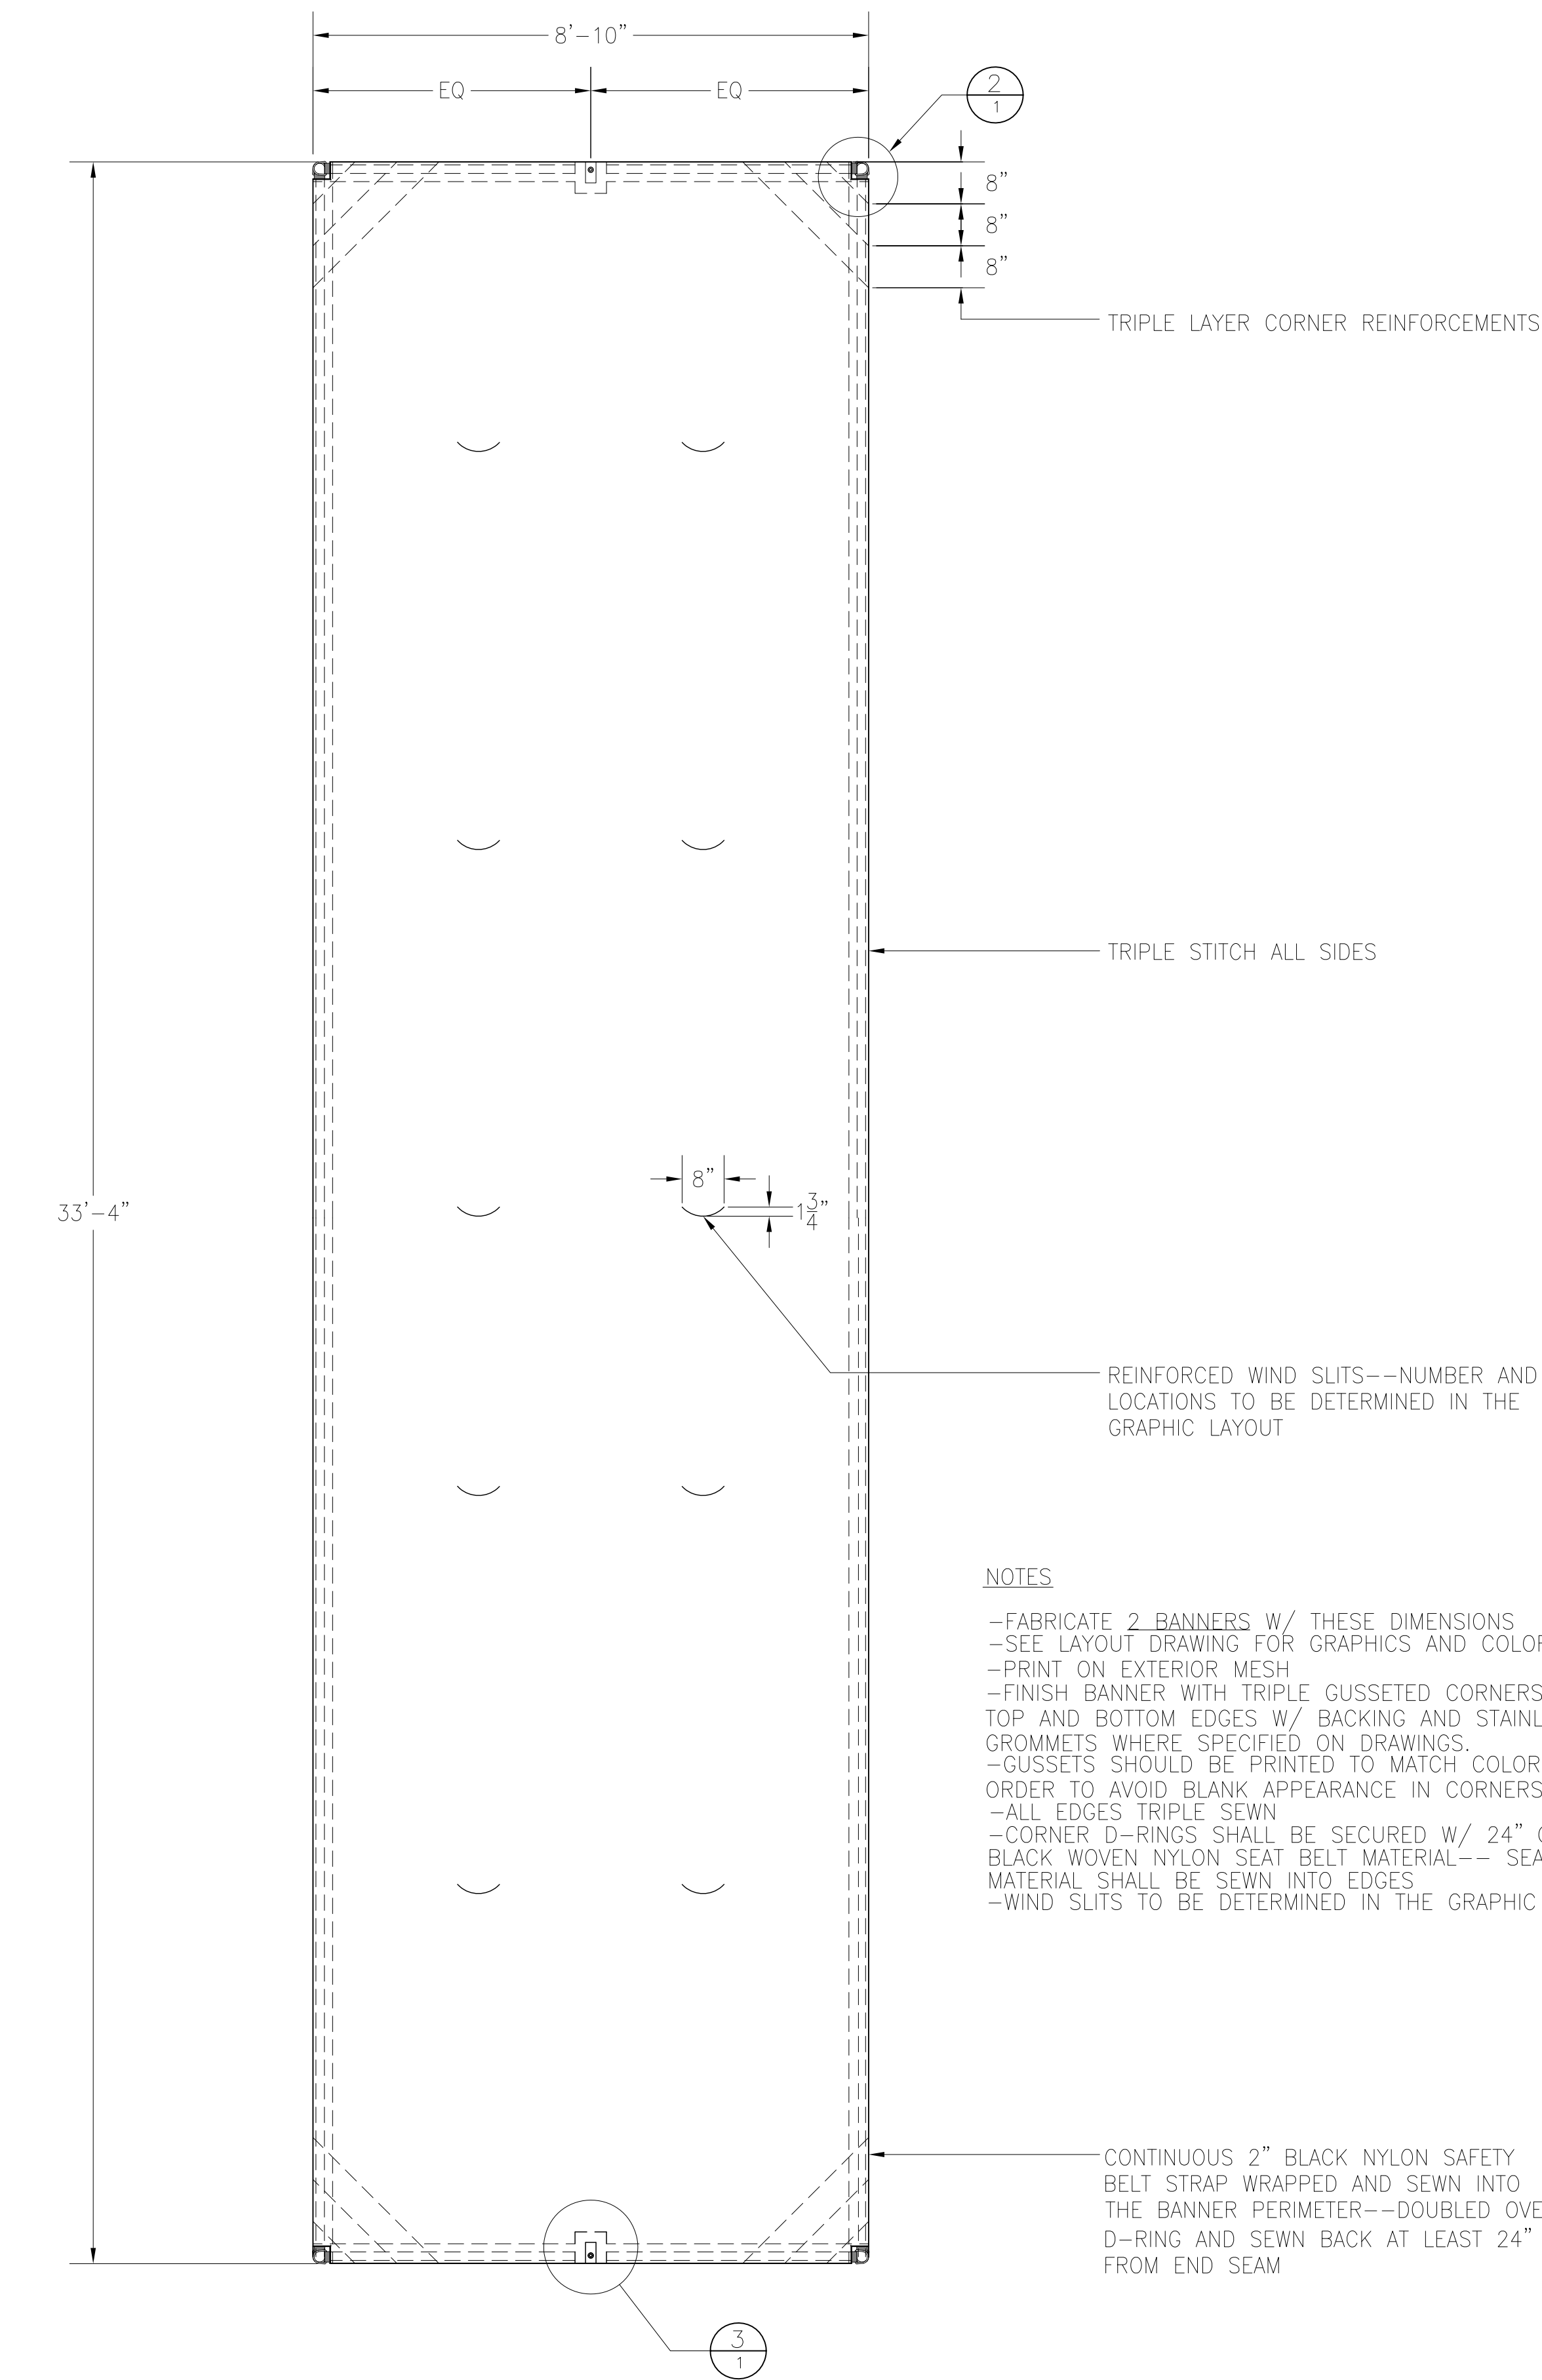

1 LEFT AND RIGHT BANNERS (FRONT ELEVATION)
1 SCALE: 1/2"=1'

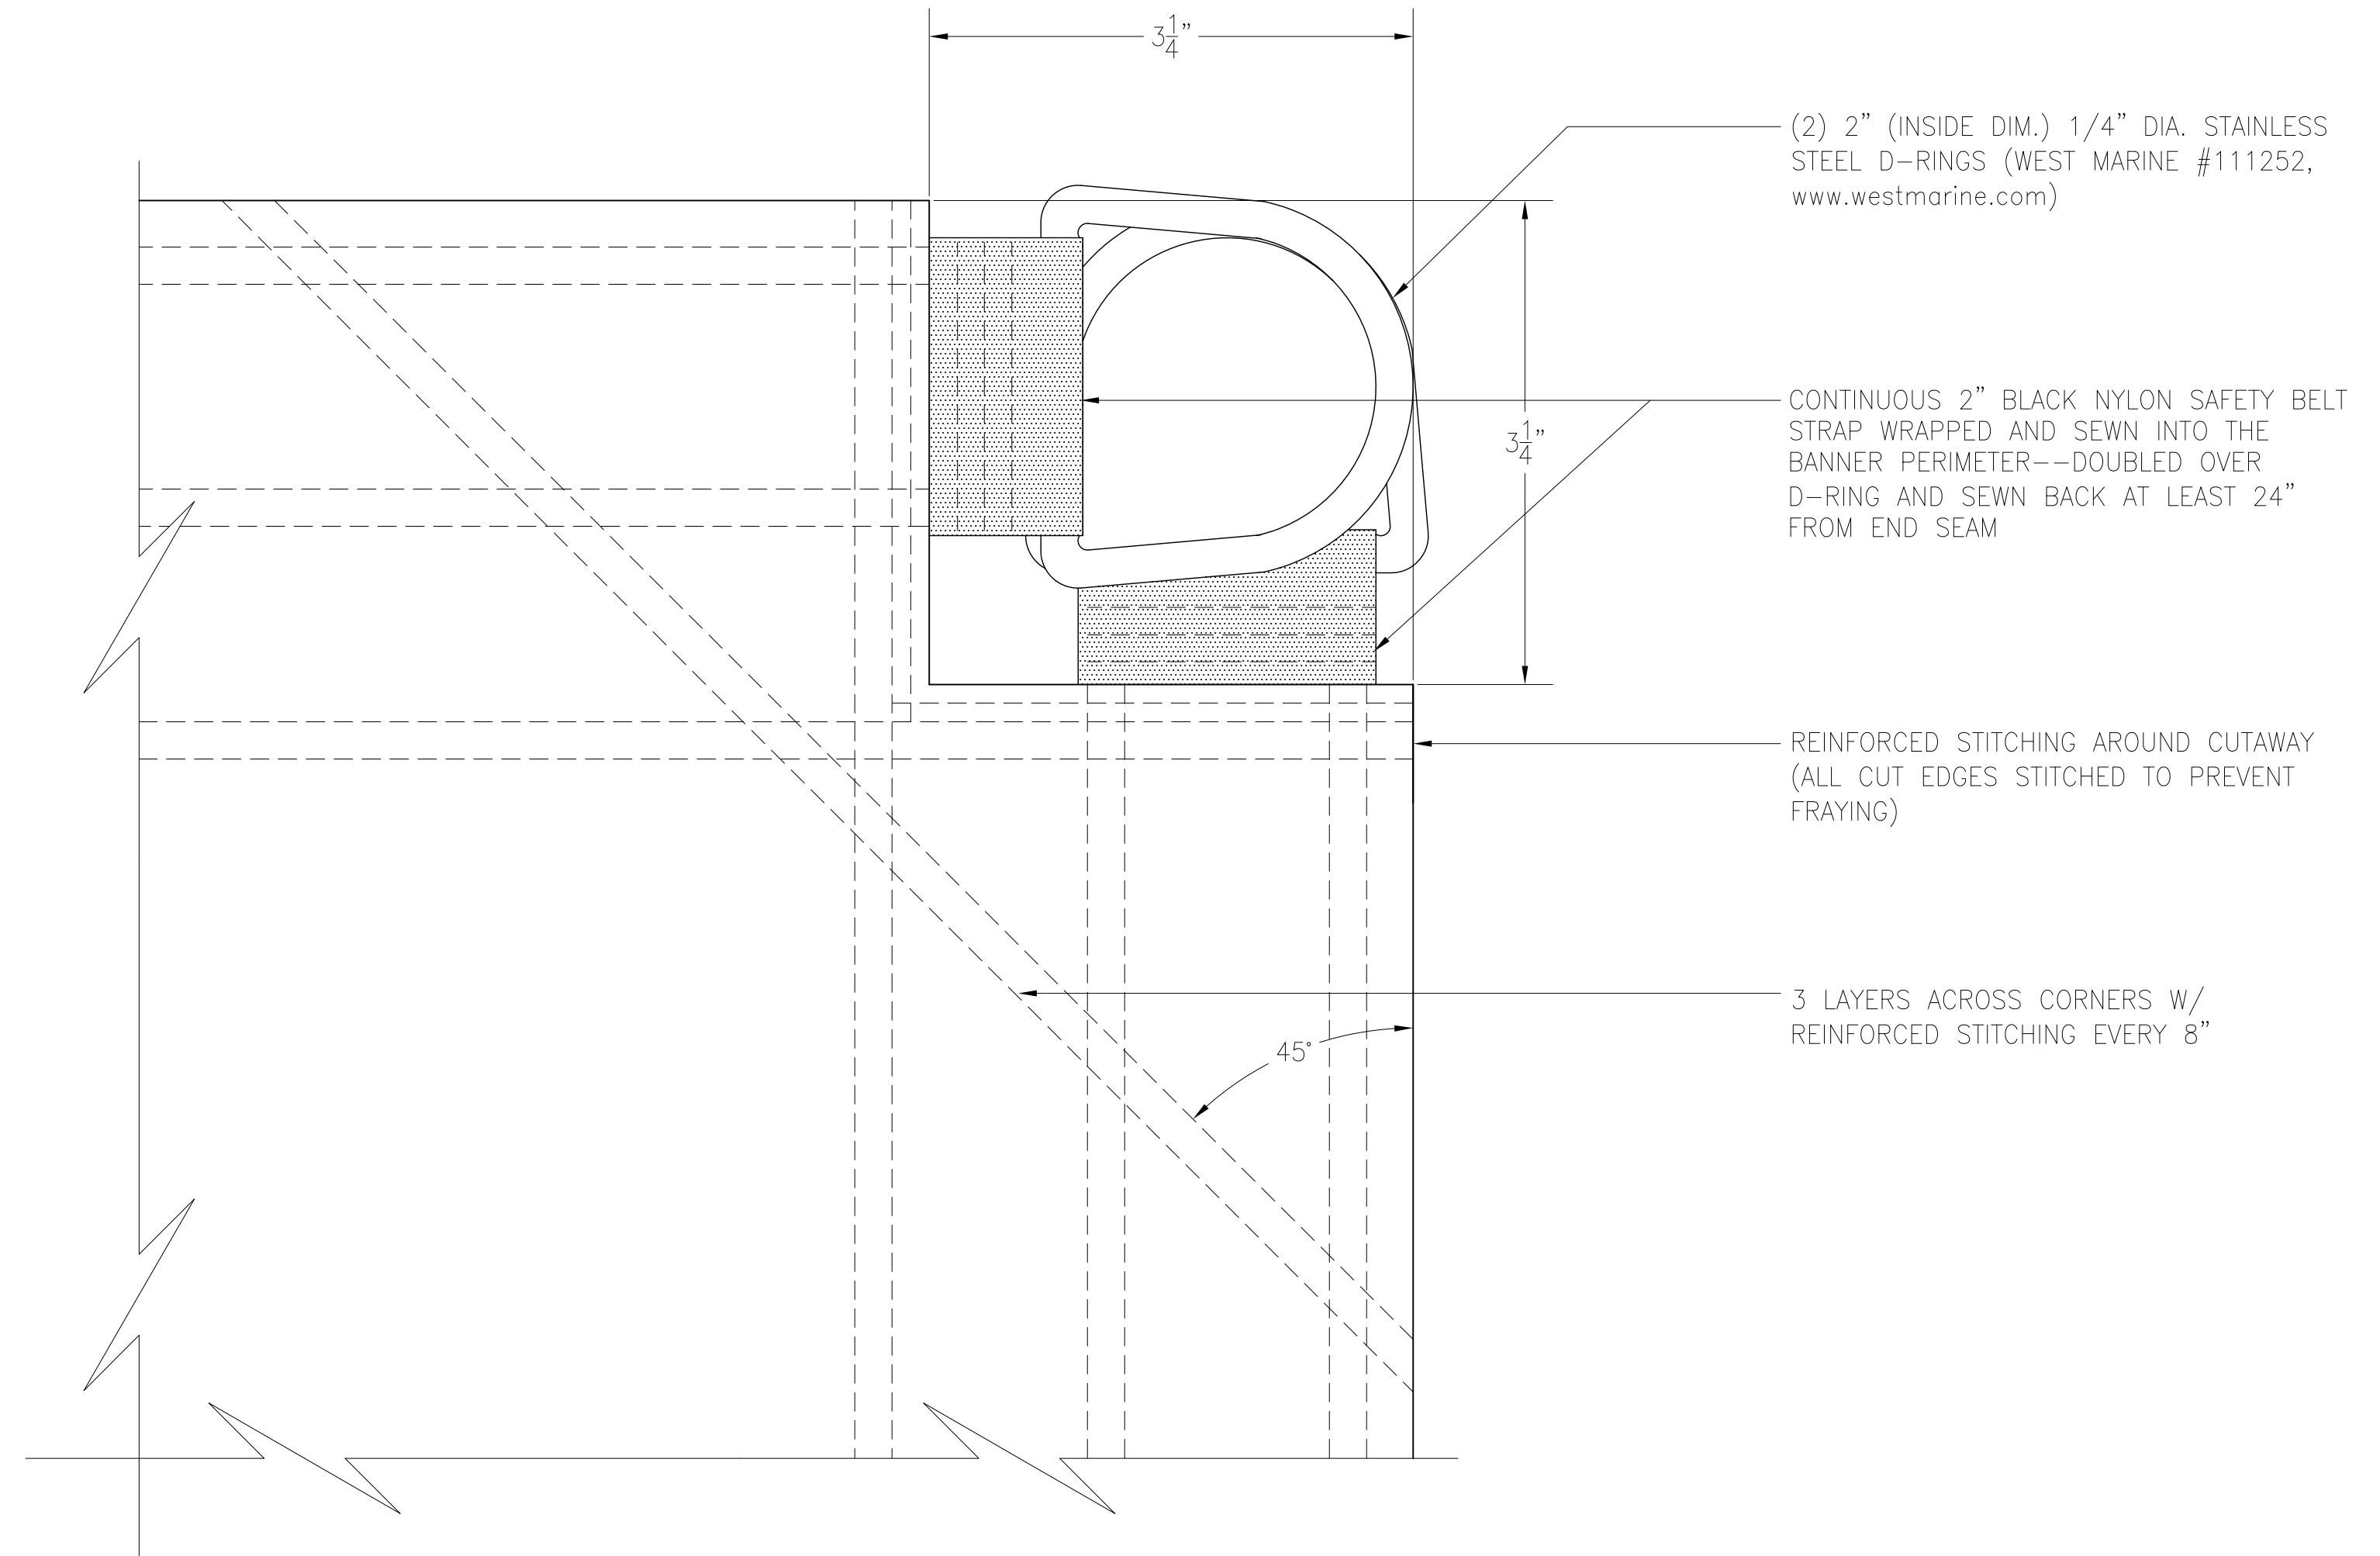

2 TYP. CORNER D-RING DETAIL
1 SCALE: FULL

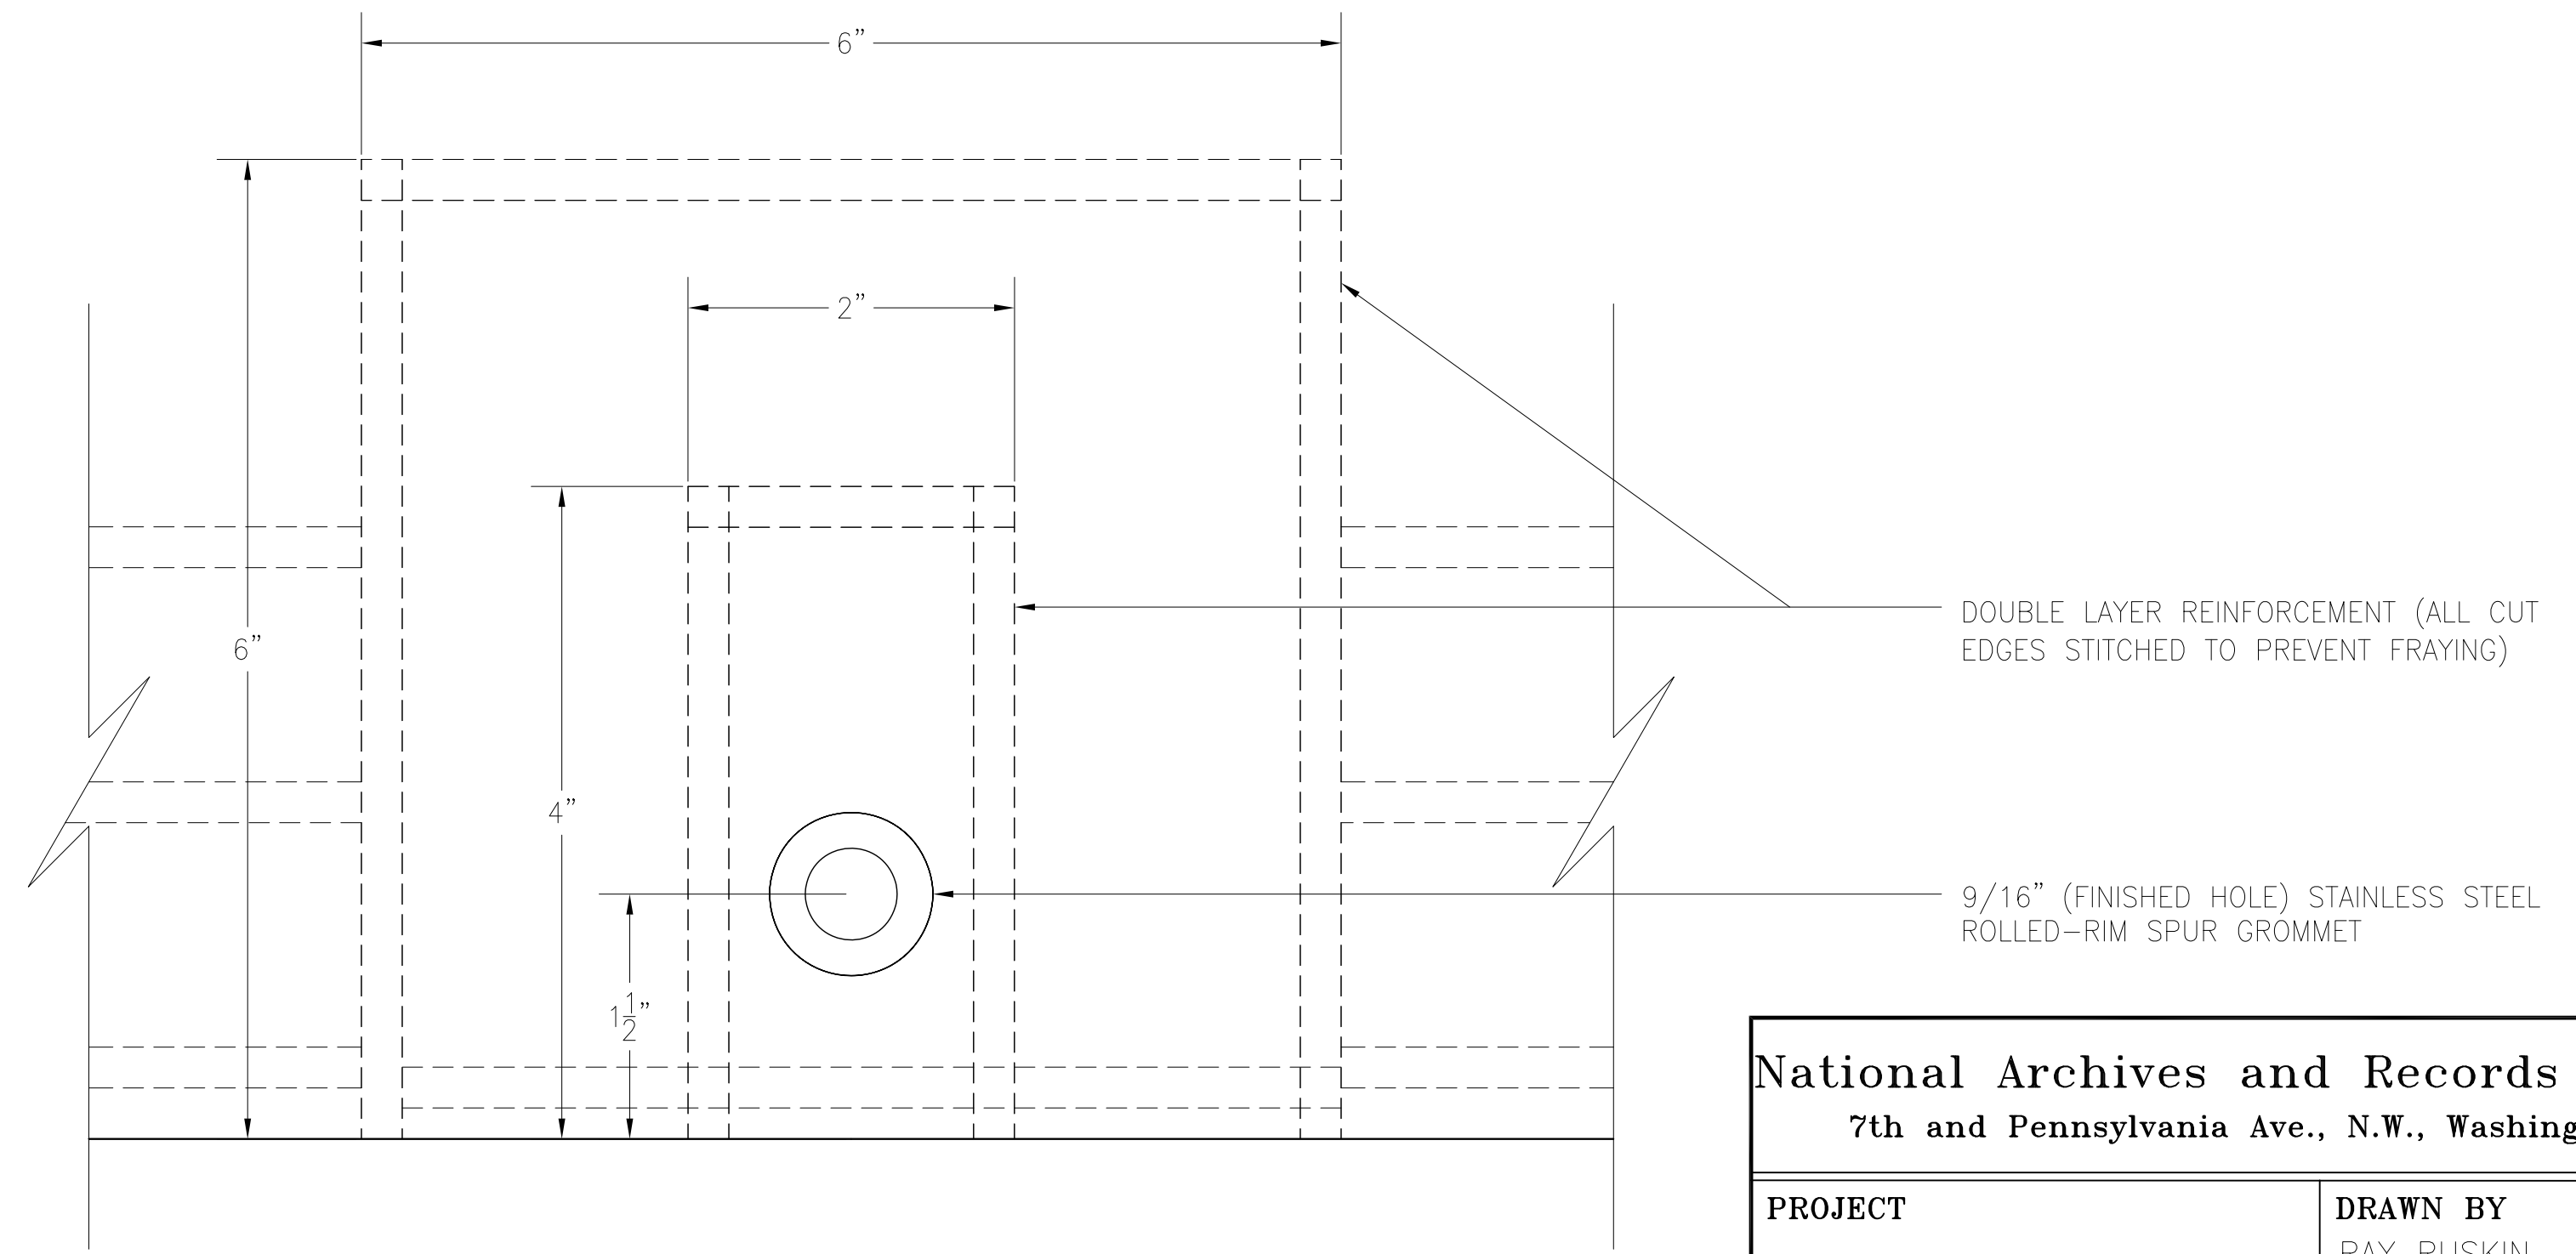

3 TYP. CENTER GROMMET DETAIL
1 SCALE: FULL

National Archives and Records Administration		
7th and Pennsylvania Ave., N.W., Washington, D.C. 20408		
PROJECT	DRAWN BY RAY RUSKIN	SHEET NO. 1 OF 2
TITLE SIDE PORTICO BANNER DETAILS	DATE APRIL 11, 2012	
	SCALE AS SHOWN	